


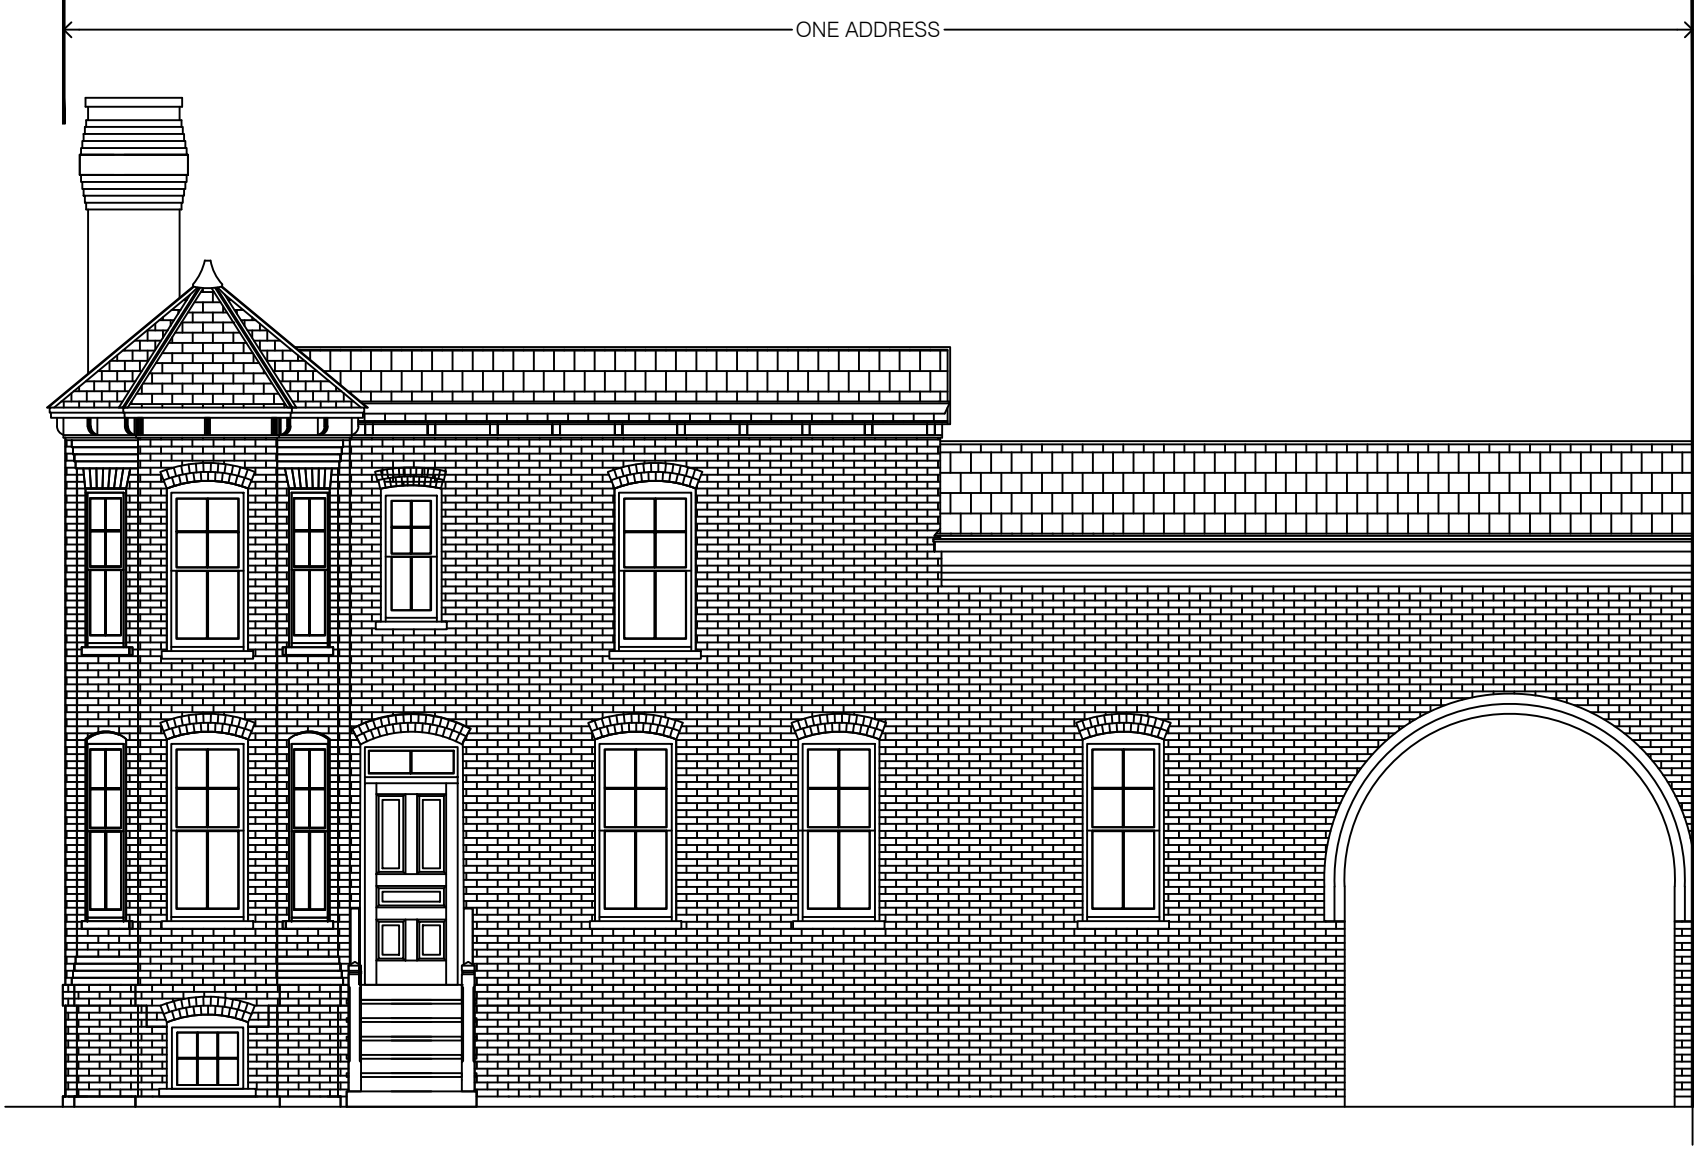

GENERAL NOTES:

THIS DRAWING ILLUSTRATES THE PERCEIVED ORIGINAL DESIGN INTENT OF THE FACADE TYPE NOTED BELOW, AND IS TO BE REFERENCED ONLY AS A GUIDE. VERIFICATION OF ALL EXISTING SITE CONDITIONS, DIMENSIONS AND APPLICABLE CODES IS THE RESPONSIBILITY OF THE FABRICATOR, INSTALLER OR OWNER. ALL PERFORMANCE CRITERIA AND OPERATIONAL CHARACTERISTICS ARE TO BE DETERMINED BY THE OWNER. THIS DRAWING IS NOT FOR CONSTRUCTION. THE DRAWING ILLUSTRATES ONE FACADE TYPE, YOUR FACADE MAY BE A MIRROR IMAGE OF THIS DRAWING.

FACADE 124